


Contact Numbers:

Emergency Services: **000**
 Department of Transport: **1300 107 757**
 Public Transport Victoria: **1800 800 007**
 Work Safe: **13 23 60**

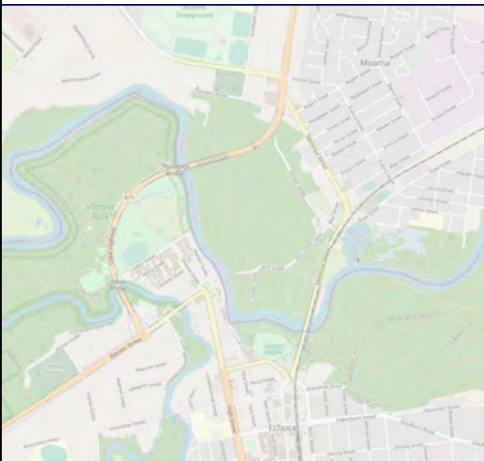

LEGEND

- Bollards
- Cyclist Travel Path
- Traffic Controller



TRAFFIC CONTROLLER INSTRUCTIONS:

1. Contact TMC 1300 107 757 to activate MOA (If Applicable)
2. Always remain vigilant to your surroundings when implementing and dismantling all traffic control devices.
3. Note any changes to TGS in use on the plan, give reasons on SWMS, all traffic staff on site must sign onto the SWMS
4. Drive through site and check signage is visual from drivers perspective.
5. Use radios to communicate, traffic flow may be stopped for work site movements.
6. Monitor signage regularly, weigh down signs in windy weather.
7. Stay safe and remember your escape zone.
8. Implement and dismantle devices according to Code Of Practice.
9. Contact 1300 107 757 to deactivate MOA at conclusion of shift.
10. Priority must be given by Traffic controllers and workers to all Emergency Vehicles.

Date Drawn	27/09/22	Location	High St, Echuca
Scale	NTS	Municipality	Campaspe
		Date of Works	AS PER APPLICATION
REV	27/09/22	Issued for implementation.	AM LN Time AS PER APPLICATION
REV	Date	Description	Drawn Appr



M1
TRAFFIC & LABOUR
 12 Richards Court, Kellar Park VIC 3042
 78 Old Dookie Rd, Shepparton VIC 3630
 Phone: 0310 40961
 Email: planning@mttrafficcontrol.com.au
 ABN: 49 139 453 268

Melways
 This Traffic Management Plan is not to scale and is intended for use as a guide only. Sign positions are indicative only and may need to be adjusted due to traffic conditions during works. M1 Traffic Control Pty Ltd accepts no responsibility for incorrect installation if implemented by others. Work site to be fully compliant with Australian Standards 1742.5-2019 and The Road Management Act 2004.

Drawn
ANNA M
 Designed
ANNA M
 Checked
LAUREN N
 Authorised
LAUREN N

Project	Echuca-Moama Triathlon 2023 - Page 1		
Title	Echuca Moama Triathlon Club - High St, Echuca (Echuca-Moama Triathlon 2023) TGS - 20149 v1.0		
Arrow Boards	0	MMS	26
Utes	2		
Status	Issued For Implementation		




Client


 Client Contact:

Emergency Services:

000
 Department of Transport: **1300 107 757**
 Public Transport Victoria: **1800 800 007**
 Work Safe: **13 23 60**


LEGEND

-  Bollards
-  Cyclist Travel Path
-  Traffic Controller

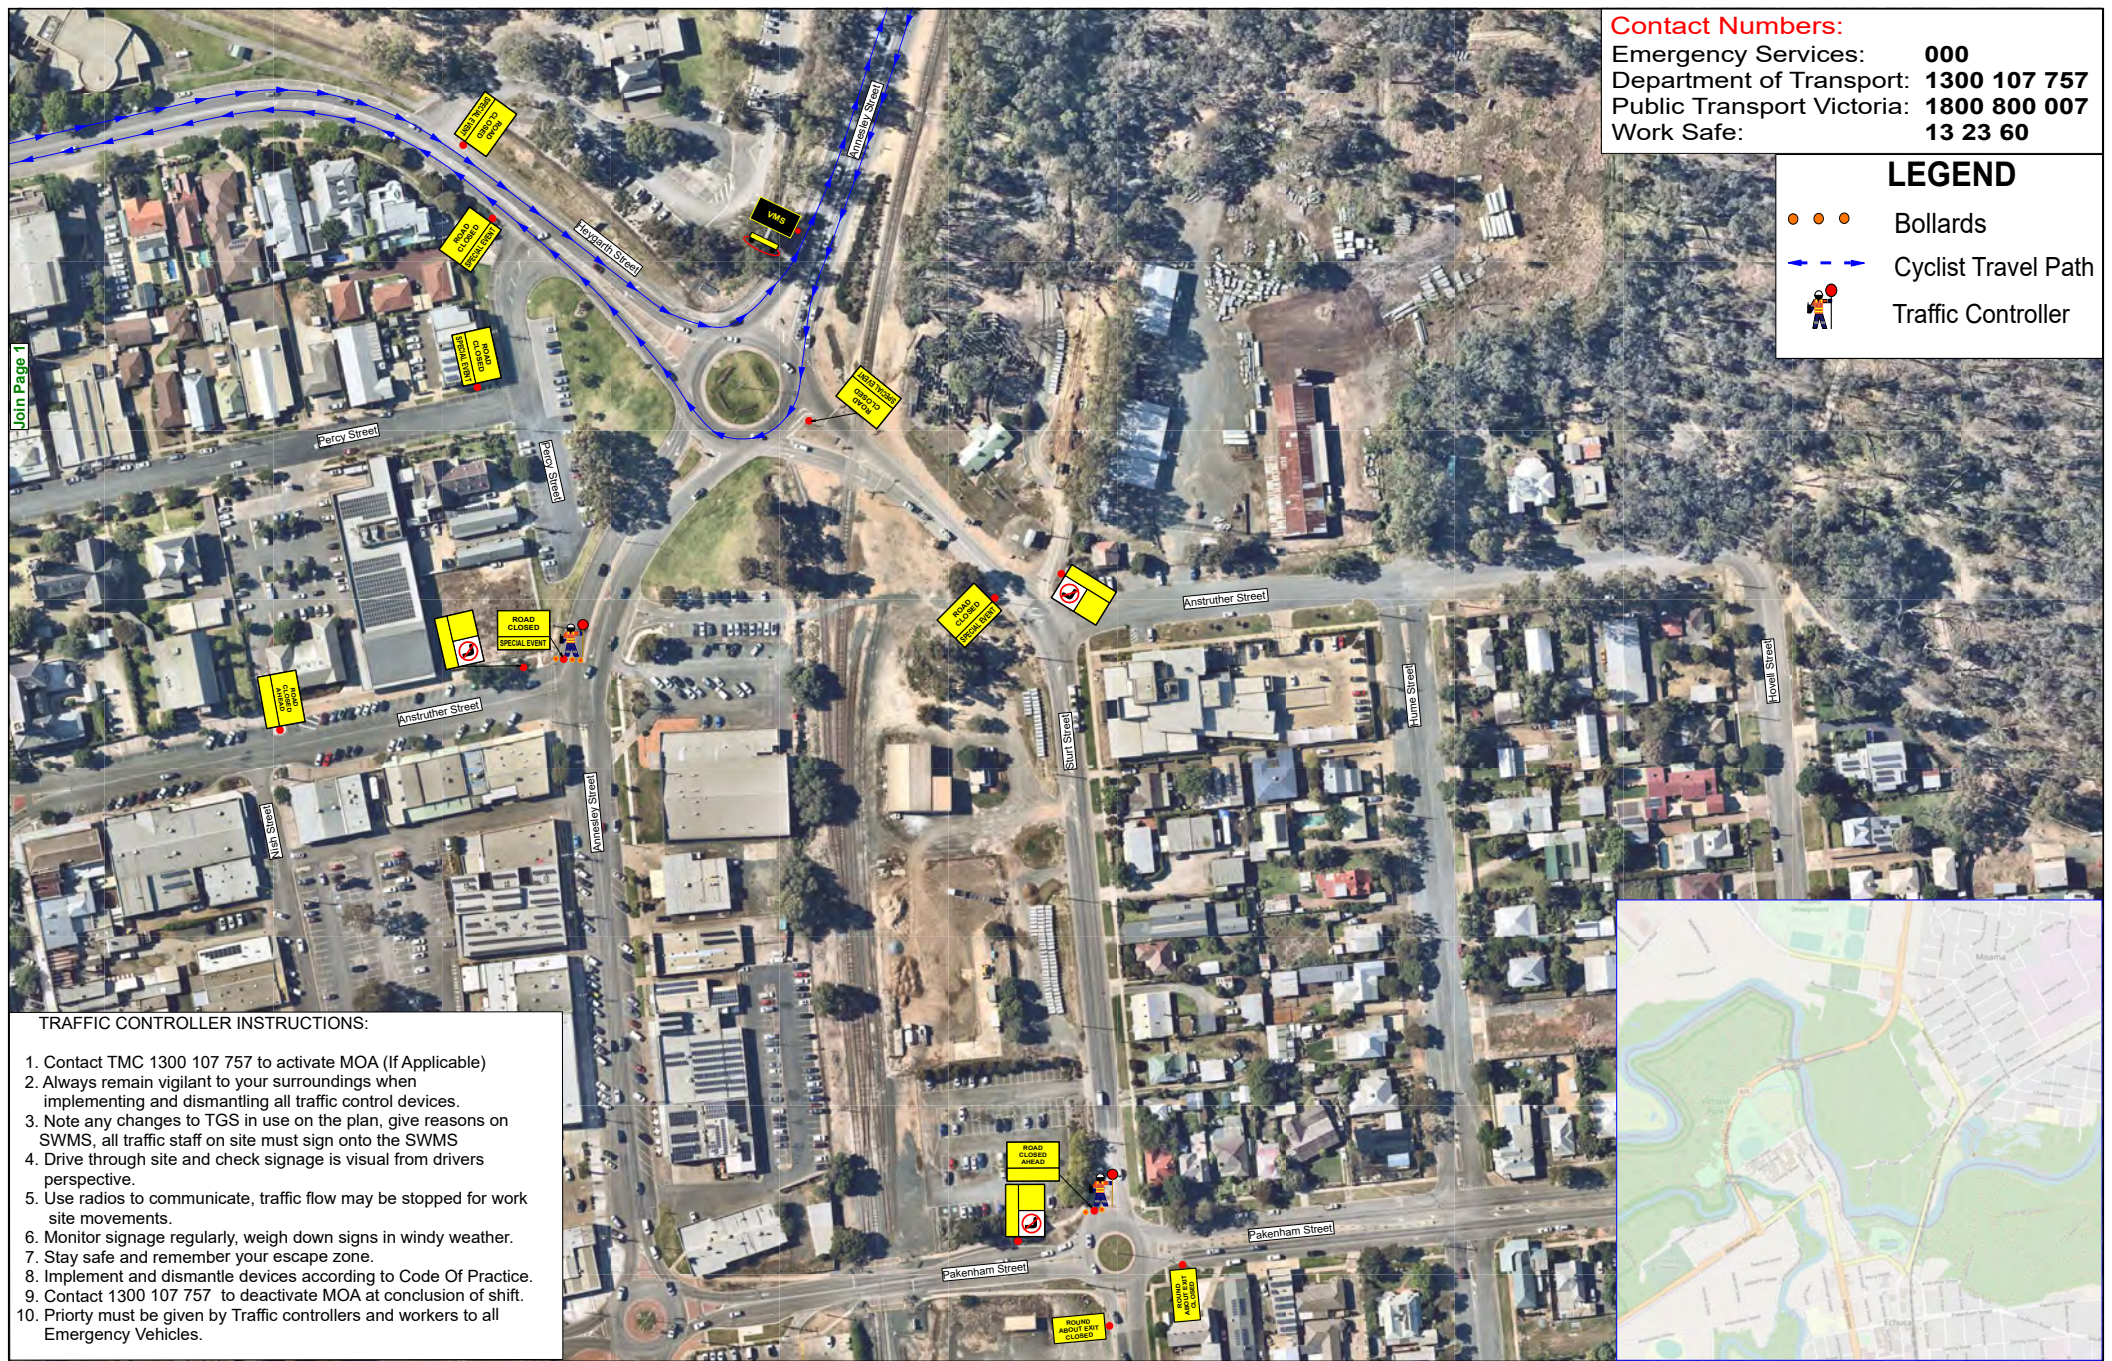

TRAFFIC CONTROLLER INSTRUCTIONS:

1. Contact TMC 1300 107 757 to activate MOA (If Applicable)
2. Always remain vigilant to your surroundings when implementing and dismantling all traffic control devices.
3. Note any changes to TGS in use on the plan, give reasons on SWMS, all traffic staff on site must sign onto the SWMS
4. Drive through site and check signage is visual from drivers perspective.
5. Use radios to communicate, traffic flow may be stopped for work site movements.
6. Monitor signage regularly, weigh down signs in windy weather.
7. Stay safe and remember your escape zone.
8. Implement and dismantle devices according to Code Of Practice.
9. Contact 1300 107 757 to deactivate MOA at conclusion of shift.
10. Priority must be given by Traffic controllers and workers to all Emergency Vehicles.

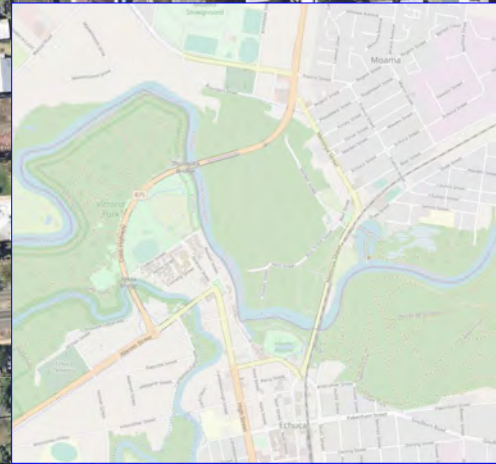

Date Drawn	27/09/22	Location	High St, Echuca
Scale	NTS	Municipality	Campaspe
		Date of Works	AS PER APPLICATION
1.0	27/09/22	Issued for implementation.	AM LN
REV	Date	Description	Drawn Appr
		Time	AS PER APPLICATION





TRAFFIC & LABOUR
 12 Richards Court, Kellar Park VIC 3042
 78 Old Dookie Rd, Shepparton VIC 3630
 Phone: 0310 4096
 Email: planning@m1trafficcontrol.com.au
 ABN: 49 139 453 268

Meiways
 This Traffic Management Plan is not to scale and is intended for use as a guide only. Sign positions are indicative only and may need to be adjusted due to traffic conditions during works. M1 Traffic Control Pty Ltd accepts no responsibility for incorrect installation if implemented by others. Work site to be fully compliant with Australian Standards 1742.5-2019 and The Road Management Act 2004.

Drawn
ANNA M

Designed
ANNA M

Checked
LAUREN N

Authorised
LAUREN N

Project	Echuca-Moama Triathlon 2023 - Page 1	Client			
Title	Echuca Moama Triathlon Club - High St, Echuca (Echuca-Moama Triathlon 2023) TGS - 20149 v1.0				
Arrow Boards	0	MMS	26	Utes	2
Status	Issued For Implementation				Client Contact: